


AREA CALCULATIONS

UPPER UNIT

UPPER UNIT			
LIVING	=	129.6	m ²
GARAGE	=	39.4	m ²
TERRACE	=	27.7	m ²
DRYING COURT	=	8.1	m ²
PORCH	=	3.2	m ²

BERRY PARK VILLAGE

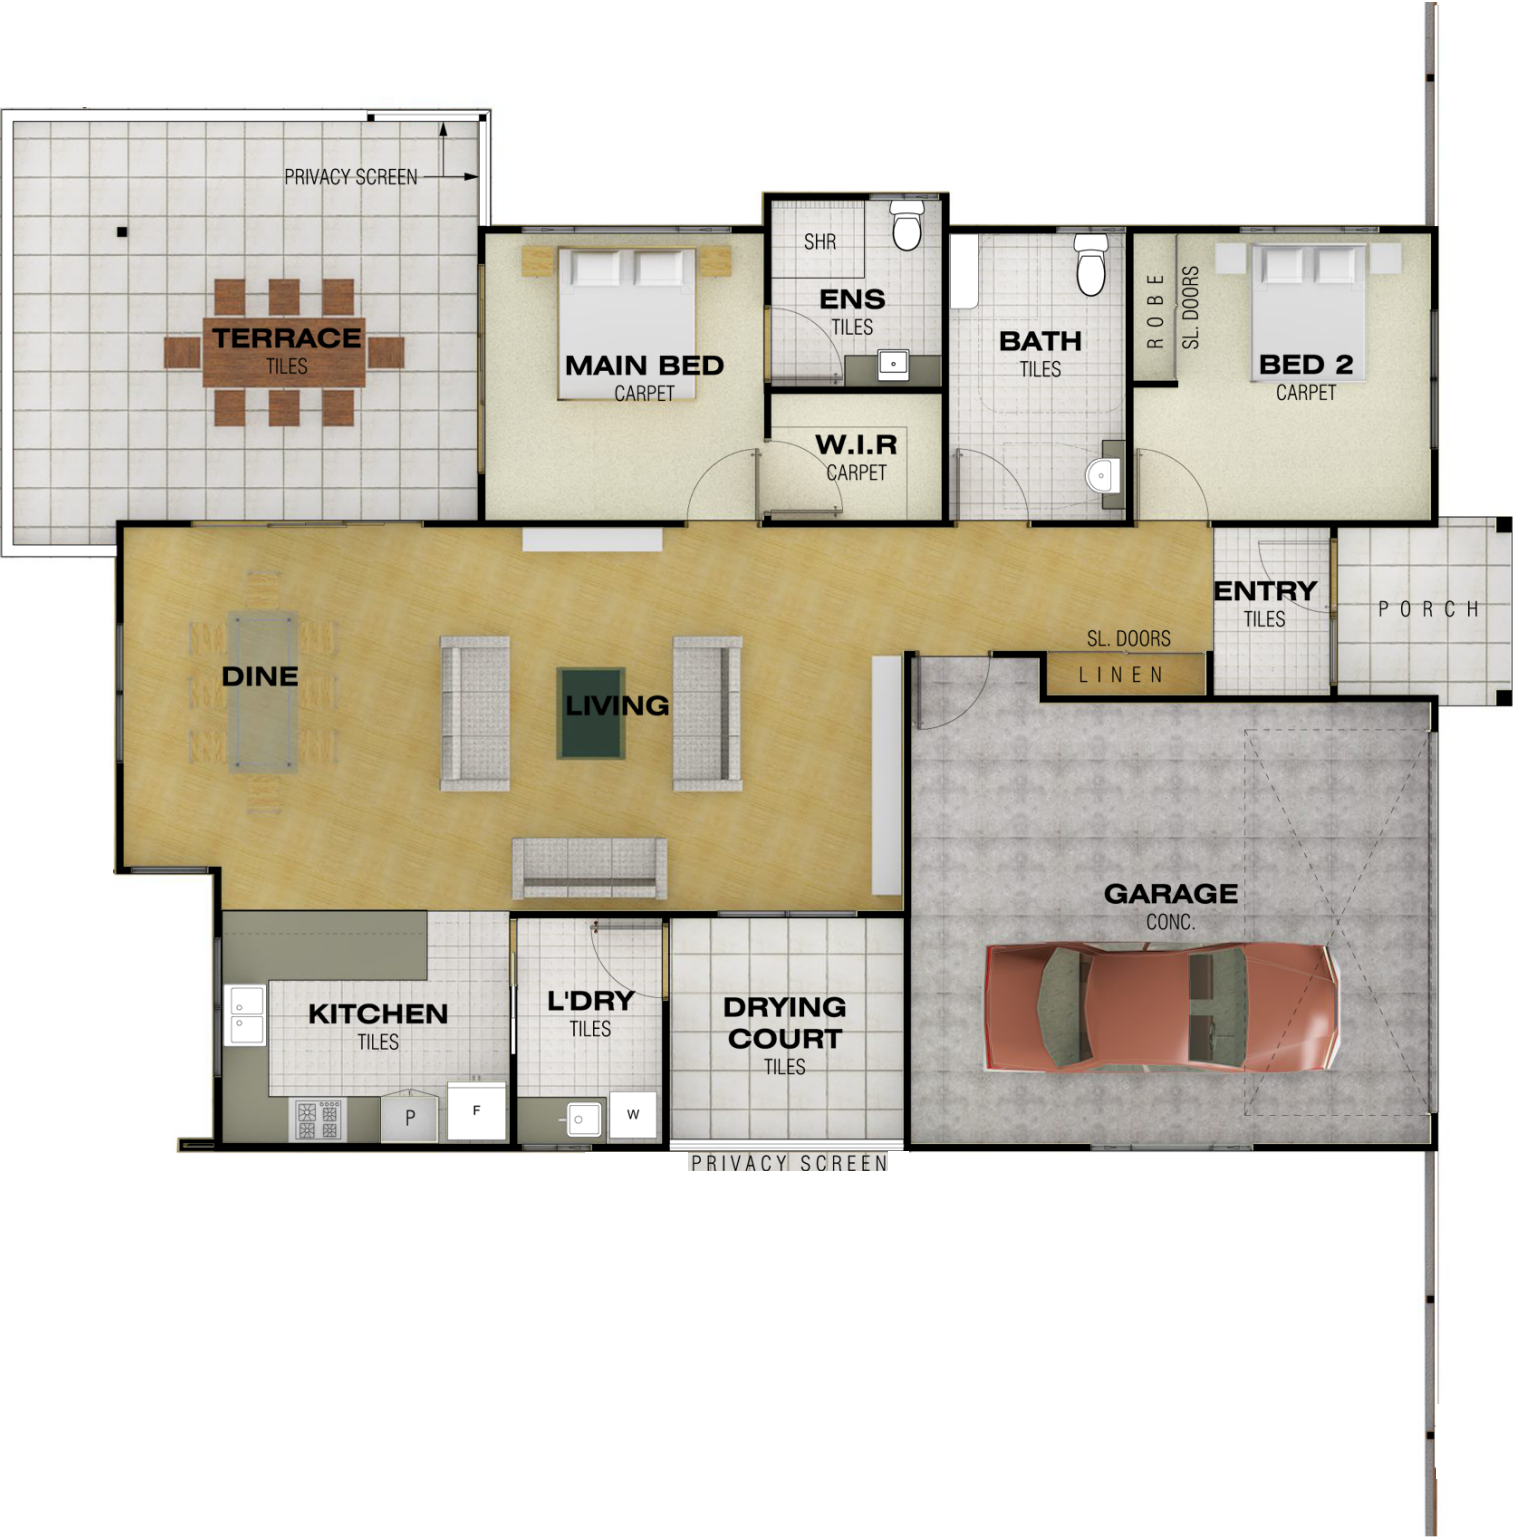

FLOOR PLAN

SCALE 1 : 100

LORN
2 BEDROOM